

NOTES:
1. ALL DIMENSIONS MENTIONED IN THE DRAWING ARE IN MM UNTIL SPECIFIED OTHERWISE.
2.DIMENSIONS / LEVELS SHOWN TO BE VERIFIED AT SITE BEFORE COMMENCEMENT OF WORK.
3.DRAWING SHOULD NOT BE SCALED, ONLY MENTIONED DIMENSIONS TO BE FOLLOWED.
4.IN CASE OF ANY DISCREPANCY, IT SHOULD IMMEDIATELY BE BOUGHT TO THE NOTICE OF THE DESIGNER.
5.THIS DRAWING TO BE READ IN CONJUNCTION WITH RESPECTIVE SERVICES DRAWINGS.

PROJECT:
CLIENT : Mr. Kishan Thakkar
ARCH: -

SITE ADDRESS:

SHEET CONTENT:
PLAN & ELEVATION

AREA : GUEST WARDROBE

DWG NO : 01


DATE : 26/07/25

SCALE : NTS

UNIT : MM

DRAWN BY : PM

CHEKED BY : PM

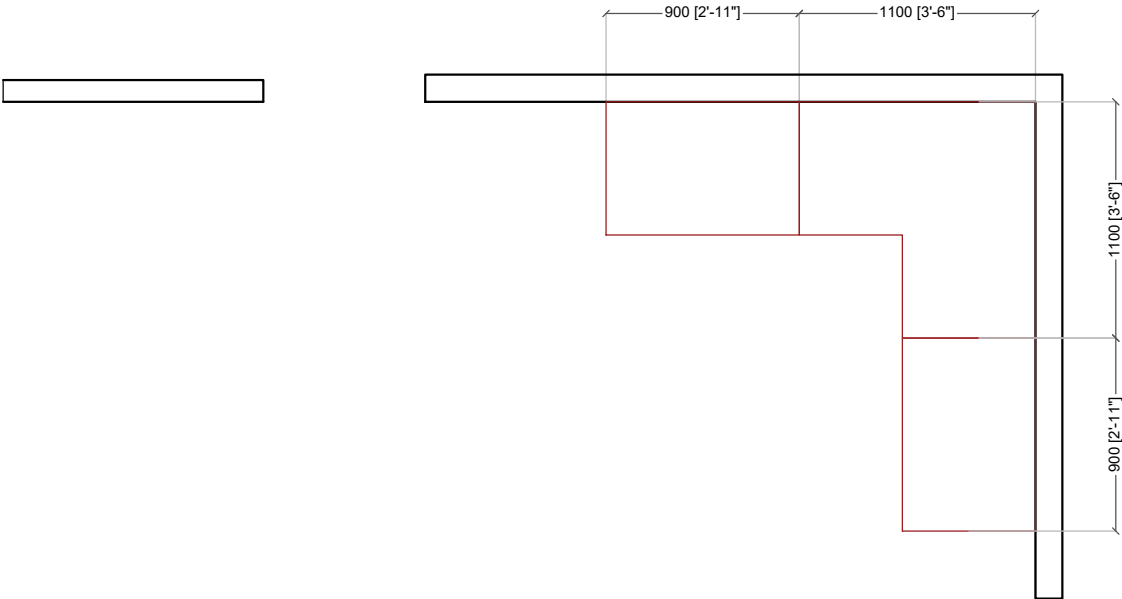

GUEST WARDROBE


MECHANISM : Side openable with straightners

SHUTTER THICKNESS:18mm

INTERNAL CARCASS AND SHUTTER BACKING FINISH : Internal laminate

EXTERNAL FINISH : Laminate / Acrylic embossed

HANDLE : External (yet to finalize)

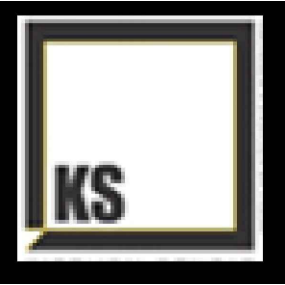

KITCHEN STUDIO

8, Remi Commercio, Behind Yash Raj Studios back Gate, Off New Link Rd, Andheri West, Mumbai, Maharashtra 400053