

**RESIDENTIAL KITCHEN PLAN**

This Drawing Is A Right & Property Of Mahendra Kitchen. Is Not To Be Produced, Copied, Handed over to Third Party or used for any other purpose other than for which it is intended. And remain our sole property. This drawing together with any copies made by the recipient shall be returned on demand to us only. Written Dimensions to be followed. The contractor must check all dimensions and be responsible for the same. Any Discrepancy shall be brought to the notice of the Architect. This drawing should be Read in Conjunction with relevant working and detail drawings. All dimensions shall be verified on site prior to start of work.

KEY PLAN

## LEGEND

OVER HEAD STORAGE

KITCHEN VERTICALS

CLIENT :  
MRS. SHALU.

PROJECT :  
RESIDENTIAL KITCHEN AT JUHU.

TITLE :  
KITCHEN LAYOUT 6TH FLOOR

SCALE : NTS

JOB NO. : 3011

DATE : 27/04/2025

DRAWN BY: AR. KUNAL


DWG NO. :

CHKD :


APRVD :

This Drawing Is A Right & Property Of Mahendra Kitchen. Is Not To Be Produced, Copied, Handed over to Third Party or used for any other purpose other than for which it is intended. And remain our sole property. This drawing together with any copies made by the recipient shall be returned on demand to us only. Written Dimensions to be followed. The contractor must check all dimensions and be responsible for the same. Any Discrepancy shall be brought to the notice of the Architect. This drawing should be Read in Conjunction with relevant working and detail drawings. All dimensions shall be verified on site prior to start of work.

KEY PLAN	
CLIENT : MRS. SHALU.	
PROJECT : ).	
TITLE :	
SCALE : NTS	JOB NO. :
DATE : 30/04/2025	
DRAWN BY: AR. KUNAL	DWG NO. :
CHKD :	
APRVD :	

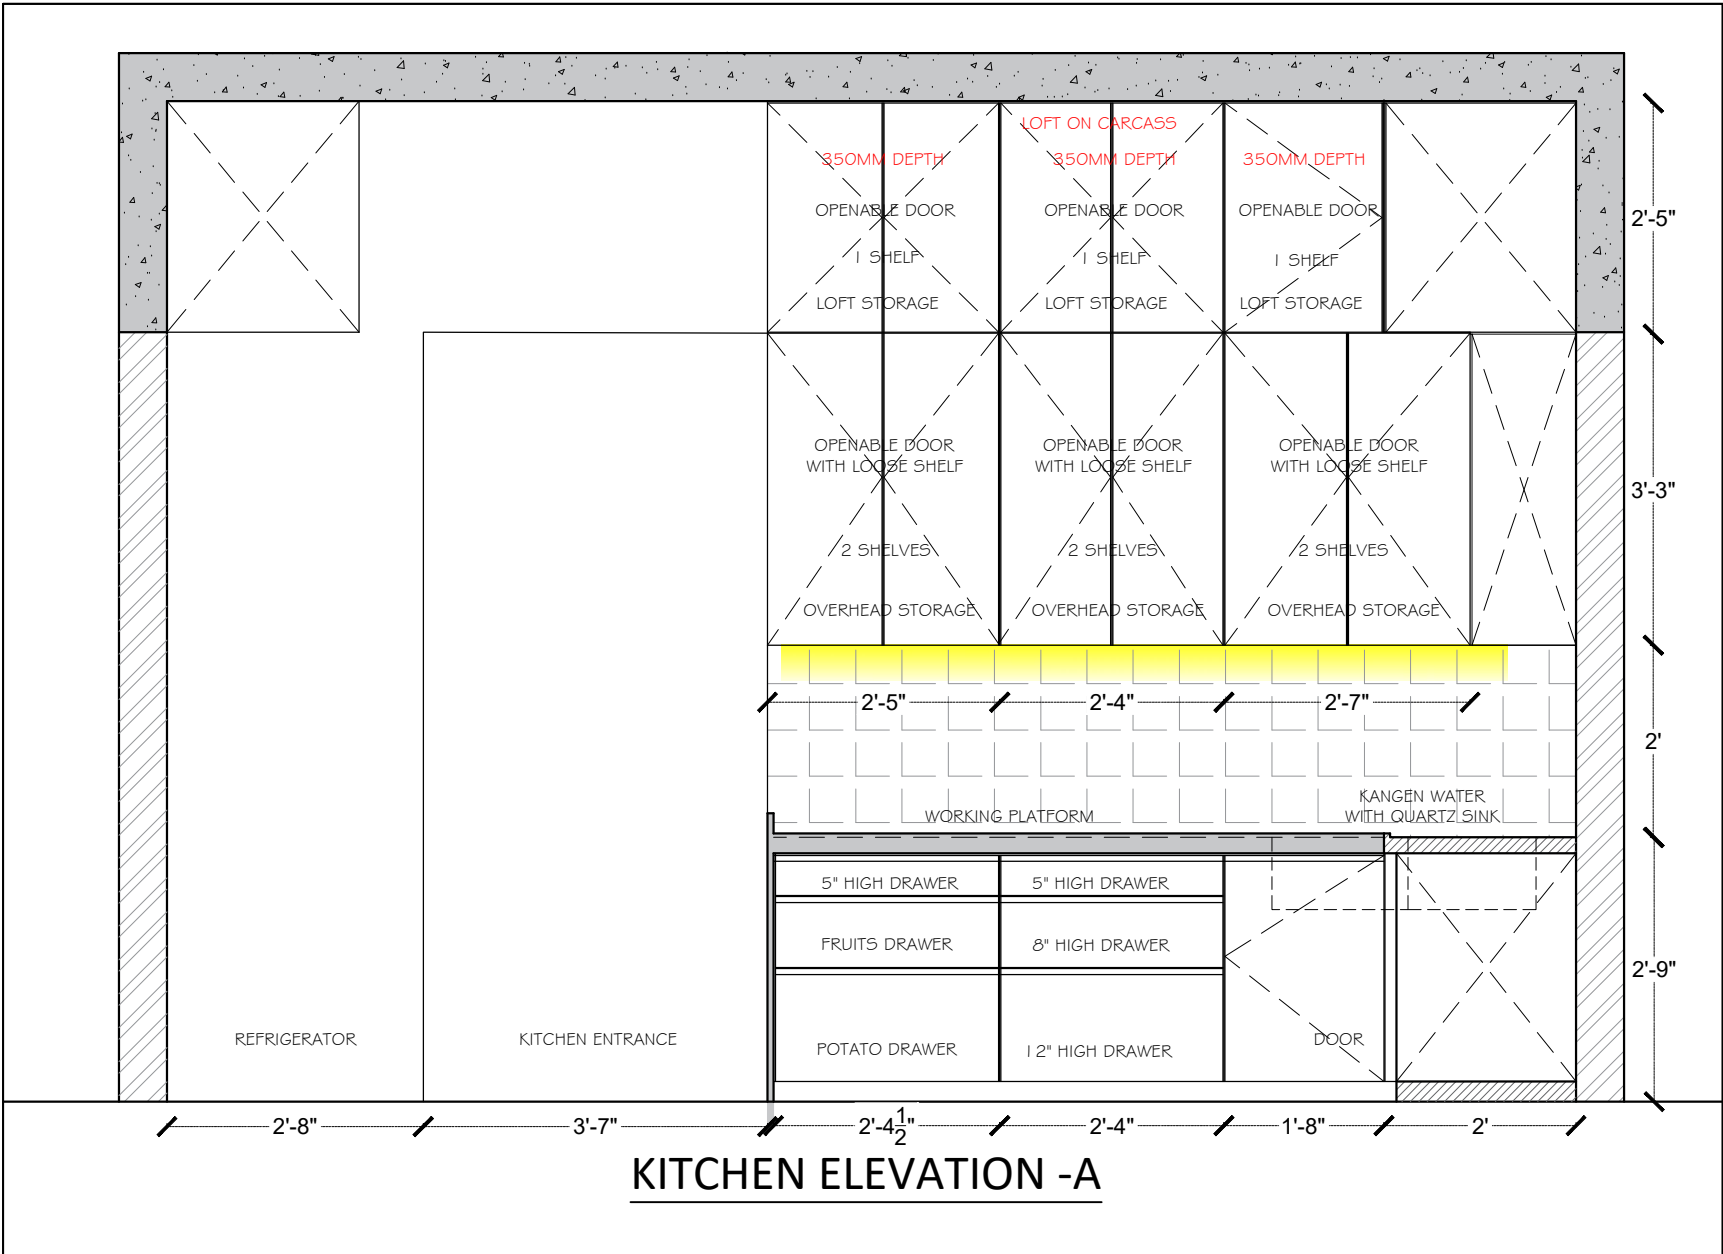

KITCHEN ELEVATION -A

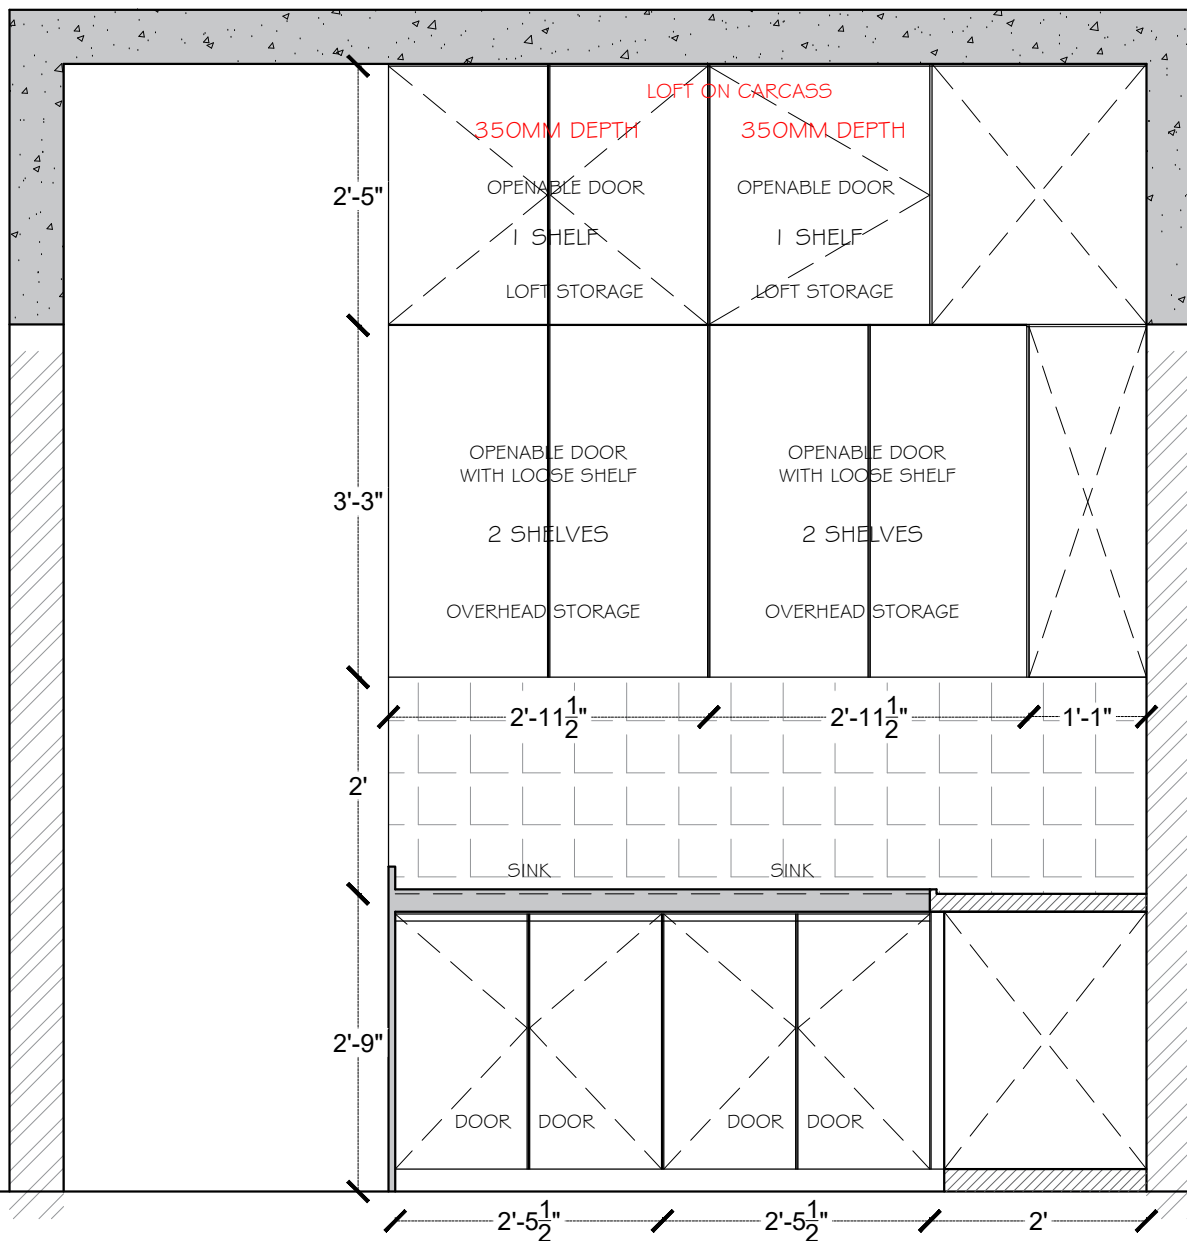

**KITCHEN ELEVATION -B**

This Drawing Is A Right & Property Of Mahendra Kitchen. Is Not To Be Produced, Copied, Handed over to Third Party or used for any other purpose other than for which it is intended. And remain our sole property. This drawing together with any copies made by the recipient shall be returned on demand to us only. Written Dimensions to be followed. The contractor must check all dimensions and be responsible for the same. Any Discrepancy shall be brought to the notice of the Architect. This drawing should be Read in Conjunction with relevant working and detail drawings. All dimensions shall be verified on site prior to start of work.

KEY PLAN

CLIENT :

MRS. SHALU.

PROJECT :

RESIDENTIAL KITCHEN AT JUHU.(6TH FLOOR)

TITLE :

K

SCALE : NTS

J

DRAWN BY: AR. KUNAL

DWG NO. :

CHKD :


APRVD :



KITCHEN ELEVATION -B'

This Drawing Is A Right & Property Of Mahendra Kitchen. Is Not To Be Produced, Copied, Handed over to Third Party or used for any other purpose other than for which it is intended. And remain our sole property. This drawing together with any copies made by the recipient shall be returned on demand to us only. Written Dimensions to be followed. The contractor must check all dimensions and be responsible for the same. Any Discrepancy shall be brought to the notice of the Architect. This drawing should be Read in Conjunction with relevant working and detail drawings. All dimensions shall be verified on site prior to start of work.

KEY PLAN	
CLIENT : MRS. SHALU.	
PROJECT : RESIDENTIAL KITCHEN AT JUHU.(6TH FLOOR)	
TITLE : KITCHEN ELEVATION - B'	
SCALE : NTS	J DWG NO. :
DATE : 30/04/2025	
DRAWN BY: AR. KUNAL	
CHKD :	
APRVD :	

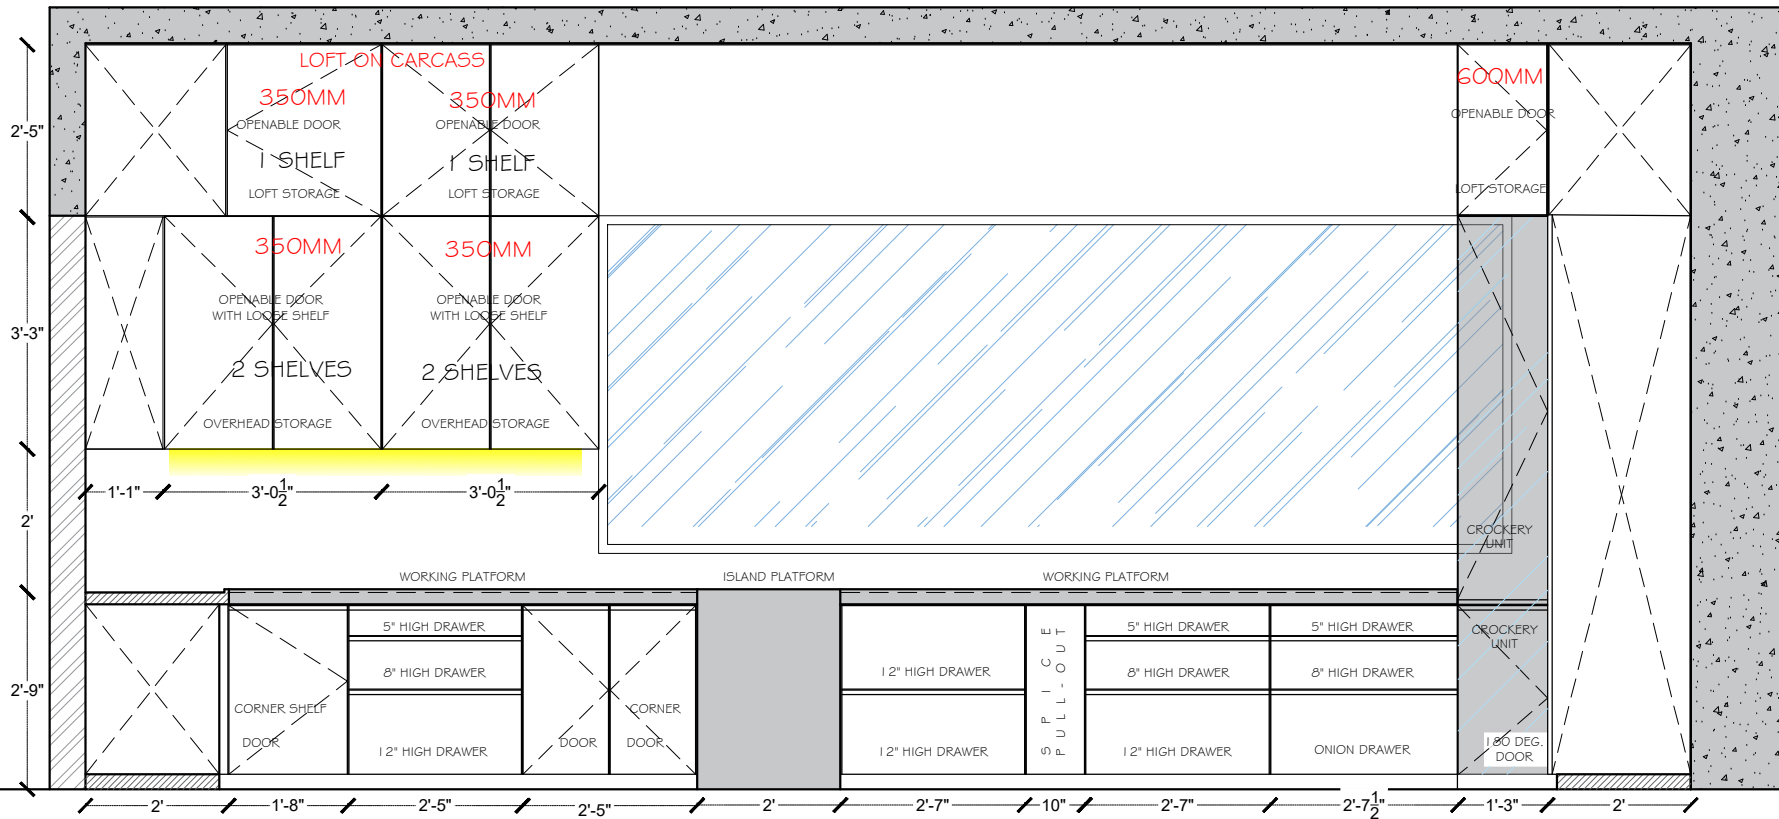

**KITCHEN ELEVATION -C**

This Drawing Is A Right & Property Of Mahendra Kitchen. Is Not To Be Produced, Copied, Handed over to Third Party or used for any other purpose other than for which it is intended. And remain our sole property. This drawing together with any copies made by the recipient shall be returned on demand to us only. Written Dimensions to be followed. The contractor must check all dimensions and be responsible for the same. Any Discrepancy shall be brought to the notice of the Architect. This drawing should be Read in Conjunction with relevant working and detail drawings. All dimensions shall be verified on site prior to start of work.

KEY PLAN

CLIENT :

MRS. SHALU.

PROJECT :

RESIDENTIAL KITCHEN AT JUHU.(6TH FLOOR)

TITLE :

KITCHEN ELEVATION-C

SCALE : NTS

JOB NO. : 3011


DATE : 30/04/2025

DRAWN BY: AR. KUNAL

DWG NO. :

CHKD :

APRVD :

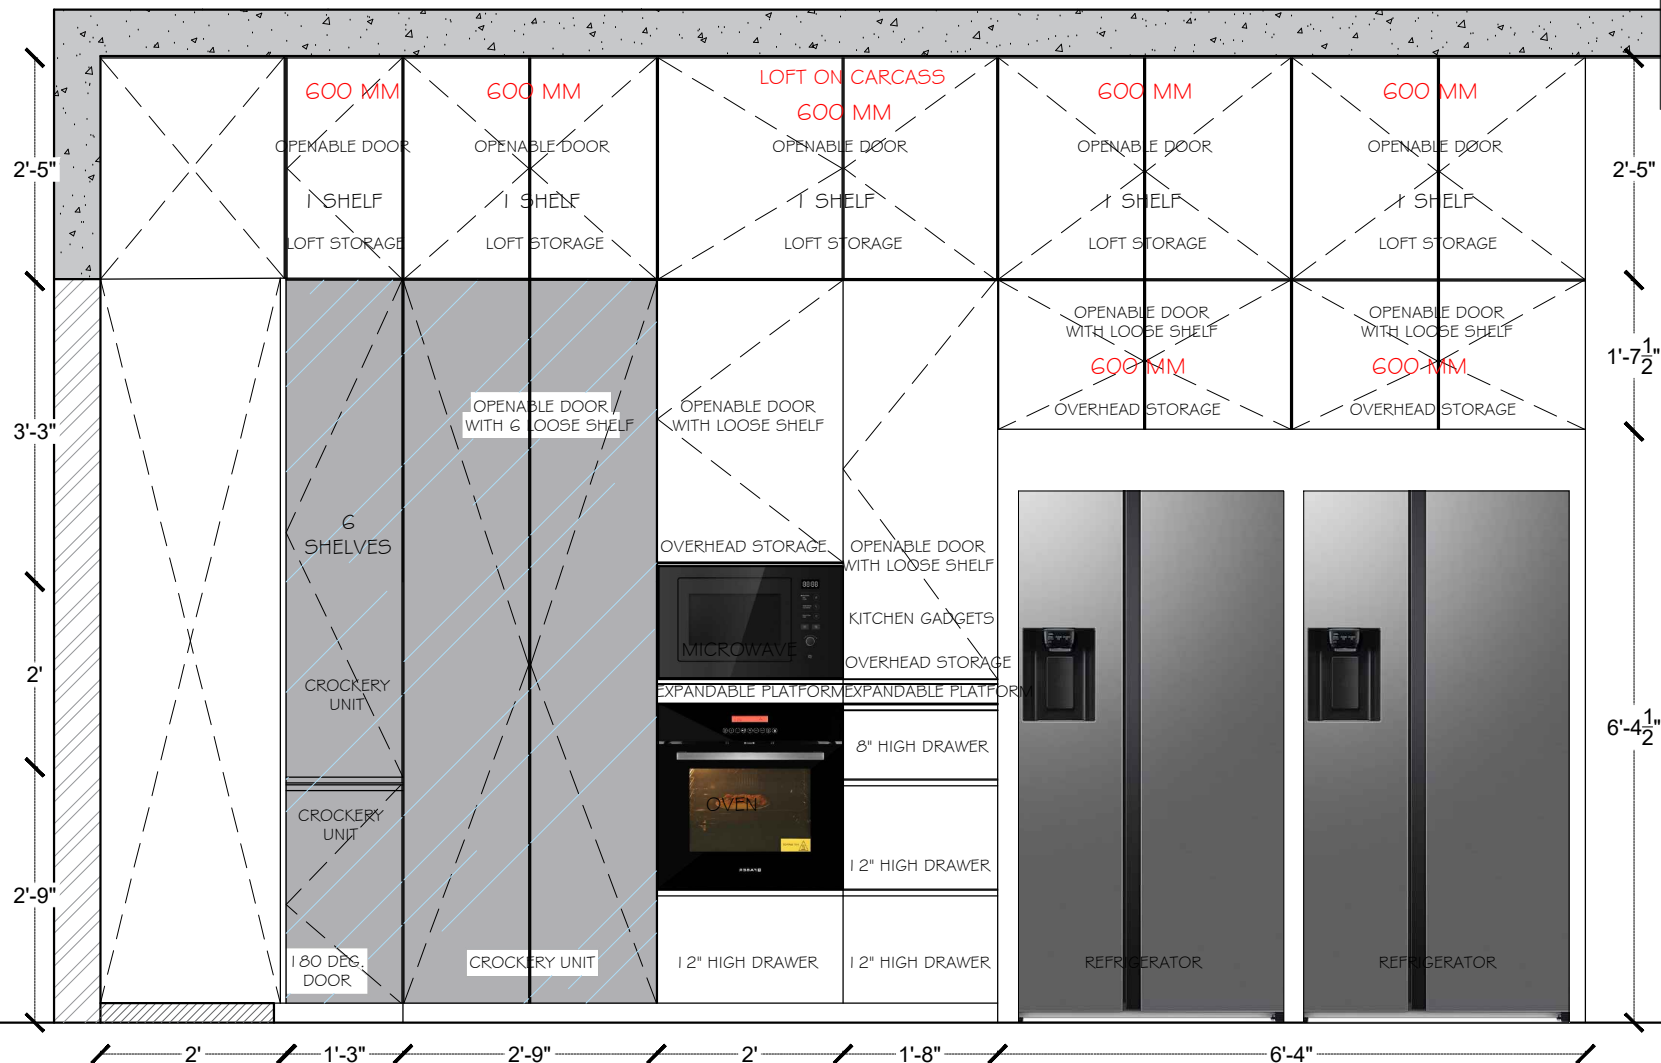

**KITCHEN ELEVATION -D**

This Drawing Is A Right & Property Of Mahendra Kitchen. Is Not To Be Produced, Copied, Handed over to Third Party or used for any other purpose other than for which it is intended. And remain our sole property. This drawing together with any copies made by the recipient shall be returned on demand to us only. Written Dimensions to be followed. The contractor must check all dimensions and be responsible for the same. Any Discrepancy shall be brought to the notice of the Architect. This drawing should be Read in Conjunction with relevant working and detail drawings. All dimensions shall be verified on site prior to start of work.

KEY PLAN

CLIENT :

MRS. SHALU.

PROJECT :

RESIDENTIAL KITCHEN AT JUHU.(6TH FLOOR)

TITLE :

KITCHEN ELEVATION-D

SCALE : NTS

JOB NO. :

DATE : 30/04/2025

DRAWN BY: AR. KUNAL

DWG NO. :

CHKD :

APRVD :

	<b>KITCHEN 6TH FLOOR (SEMI MODULAR).</b>		
<b>SR. NO.</b>	<b>DESCRIPTION</b>	<b>QUANTITY</b>	<b>AMOUNT</b>
	<b>FURNITURE WORK</b>		
1	SPECIALLY CUSTOMISED DESIGN SS.304 DRAWERS WITH HEAVY DUTY RUNNER CHANNELS AND THREE DIFFERENT HEIGHTS TO PROTECT THE ITEMS FROM TOPPLING OFF AND TO BE INSTALLED WITH OUR SIGNATURE IMPORTED ACRYLIC SHEET FOR AESTHETIC AND HYGIENE PURPOSES. (HEIGHT OF THE DRAWERS VARIES ACCORDINGLY)	27 SET	
2	MASALA GLASS PULLOUT - GREY COLOURED GLASS RACKS WITH THREE ADJUSTABLE HEIGHTS FOR SMOOTH OPERATION SOFT CLOSE SLIM TECH RUNNER TO BE INSTALLED.	1 SET	




3	KITCHEN MIDDLE CARCASS TO BE MADE IN 19 MM BWP 710 GREEN MARINE PLY WITH ALL SIDES ANTI SCRATCH ACRO GLASS PRESSED AND EDGES/BORDERS TO BE ACRO GLASS PRESSED FOR SMOOTH FINISH. SURFACE FINISH WITH OUR SIGNATURE ANTI- BACTERIAL SHEET + LOFT CARCASS + PLATFORM FRAMING. ( PREMIUM IMPORTED ACRO GLASS WILL BE USED FOR OUTER CARCASE FINISH)	AS PER DRAWING	
---	--	----------------	--



4	PREMIUM RANGE IMPORTED DUST FREE ACRO GLASS SHUTTERS TO BE MADE OF 18 MM GREEN MARINE PLY WITH ALL EDGES IMPORTED ACRO GLASS PRESSED AND ALL SIDES TO BE PRESSED WITH IMPORTED ACRO GLASS + BLACK CERAMIC COATING FULL GRIP HANDLE FOR AESTHETIC PURPOSE + ANTI BACTERIAL FABRIC SHEET.	AS PER DRAWING	
---	---	----------------	--






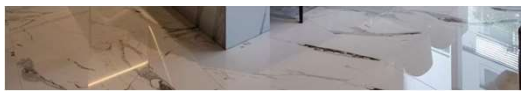


5	BLACK CERAMIC COATING PROFILE SHUTTER WITH EXTRA CLEAR SUPERIOR QUALITY FLUTED TOUGHENED GLASS.	AS PER DRAWING	
6	ONION POTATO FRUITS FULLY VENTITATED SS 304 DRAWERS WITH PARTITION. (SPECIALLY CUSTOMISED).	3 SET	
7	EXPANDABLE PLATFORM WITH TOP IN SOTCH GLASS (ANTI SMELL + SCRATCH PROOF) WITH HAFELE HEAVY DUTY RUNNER.	2 SET	
<b>HARDWARE</b>			
1	HAFELE 3D HINGES WITH SOFT CLOSE MECHANISM	AS PER DRAWING	



<b>ACCESSORIES</b>			
1	FOOD GRADED SS 304 PERFORATED CUTLERY TRAY WITH ROUGH AND TOUGH PARTITION FOR KEEPING ALL THE CUTLERY ACCESSORIES WITH SUFFICIENT SPACE. S.S. PLATE RACK FOR STACKING PLATES IN A SYSTEMATIC MANNER THALI RACK + SAUCER RACK. ) +	2 SET	

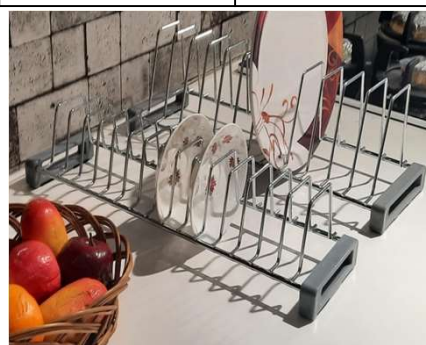

2	70 LTRS DRY AND WET REMOVABLE AND WASHABLE DUSTBIN. (SPECIALLY CUSTOMISED HAFTWAY DUSTBIN PULL-OUT).	1 SET	
---	---	-------	--

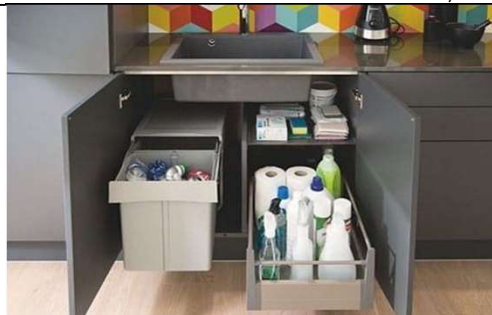

<b>INSTALLATION &amp; TRANSPORTATION</b>			
1	TRANSPORTATION AND SKILLED ENGINEER/CARPENTER CHARGES WITH SS. STAR SCREW.	-	





	ALL FURNITURE IN 100% GREEN MARINE PLY.		
	GLASS SHELF - 10MM THICK.		
	CIVIL,PLUMBING AND ELECTRICAL WORK NOT INCLUDED.		
	<b>KITCHEN QUOTATION IN SLIM TECH LEGRA DRAWERS</b>		
	<b>KITCHEN QUOTATION IN SLIM TECH LEGRA DRAWERS + FULLY MODULAR KITCHEN</b>		
	<b>10 YEAR WARRENTY ON OUR FURNITURE + 1 YEAR FREE SERVICE.</b>		
	<b>HARDWARE WARRANTY AS PER COMPANY T N C.</b>		