

GINGER

MODULAR KITCHENS AND WARDROBES

STORE NO: 339 RAGHULEELA MALL BORASPADA RD, BEHIND POISAR BUS DEPOT, KANDIVALI (W), MUMBAI

DRAWN BY : MALVIKA


SCALE : NTS


CHECKED BY : ASAD

DATE : 21.08.2025

TITLE : PLAN

PROJECT : Mrs. Gyandhara Jain

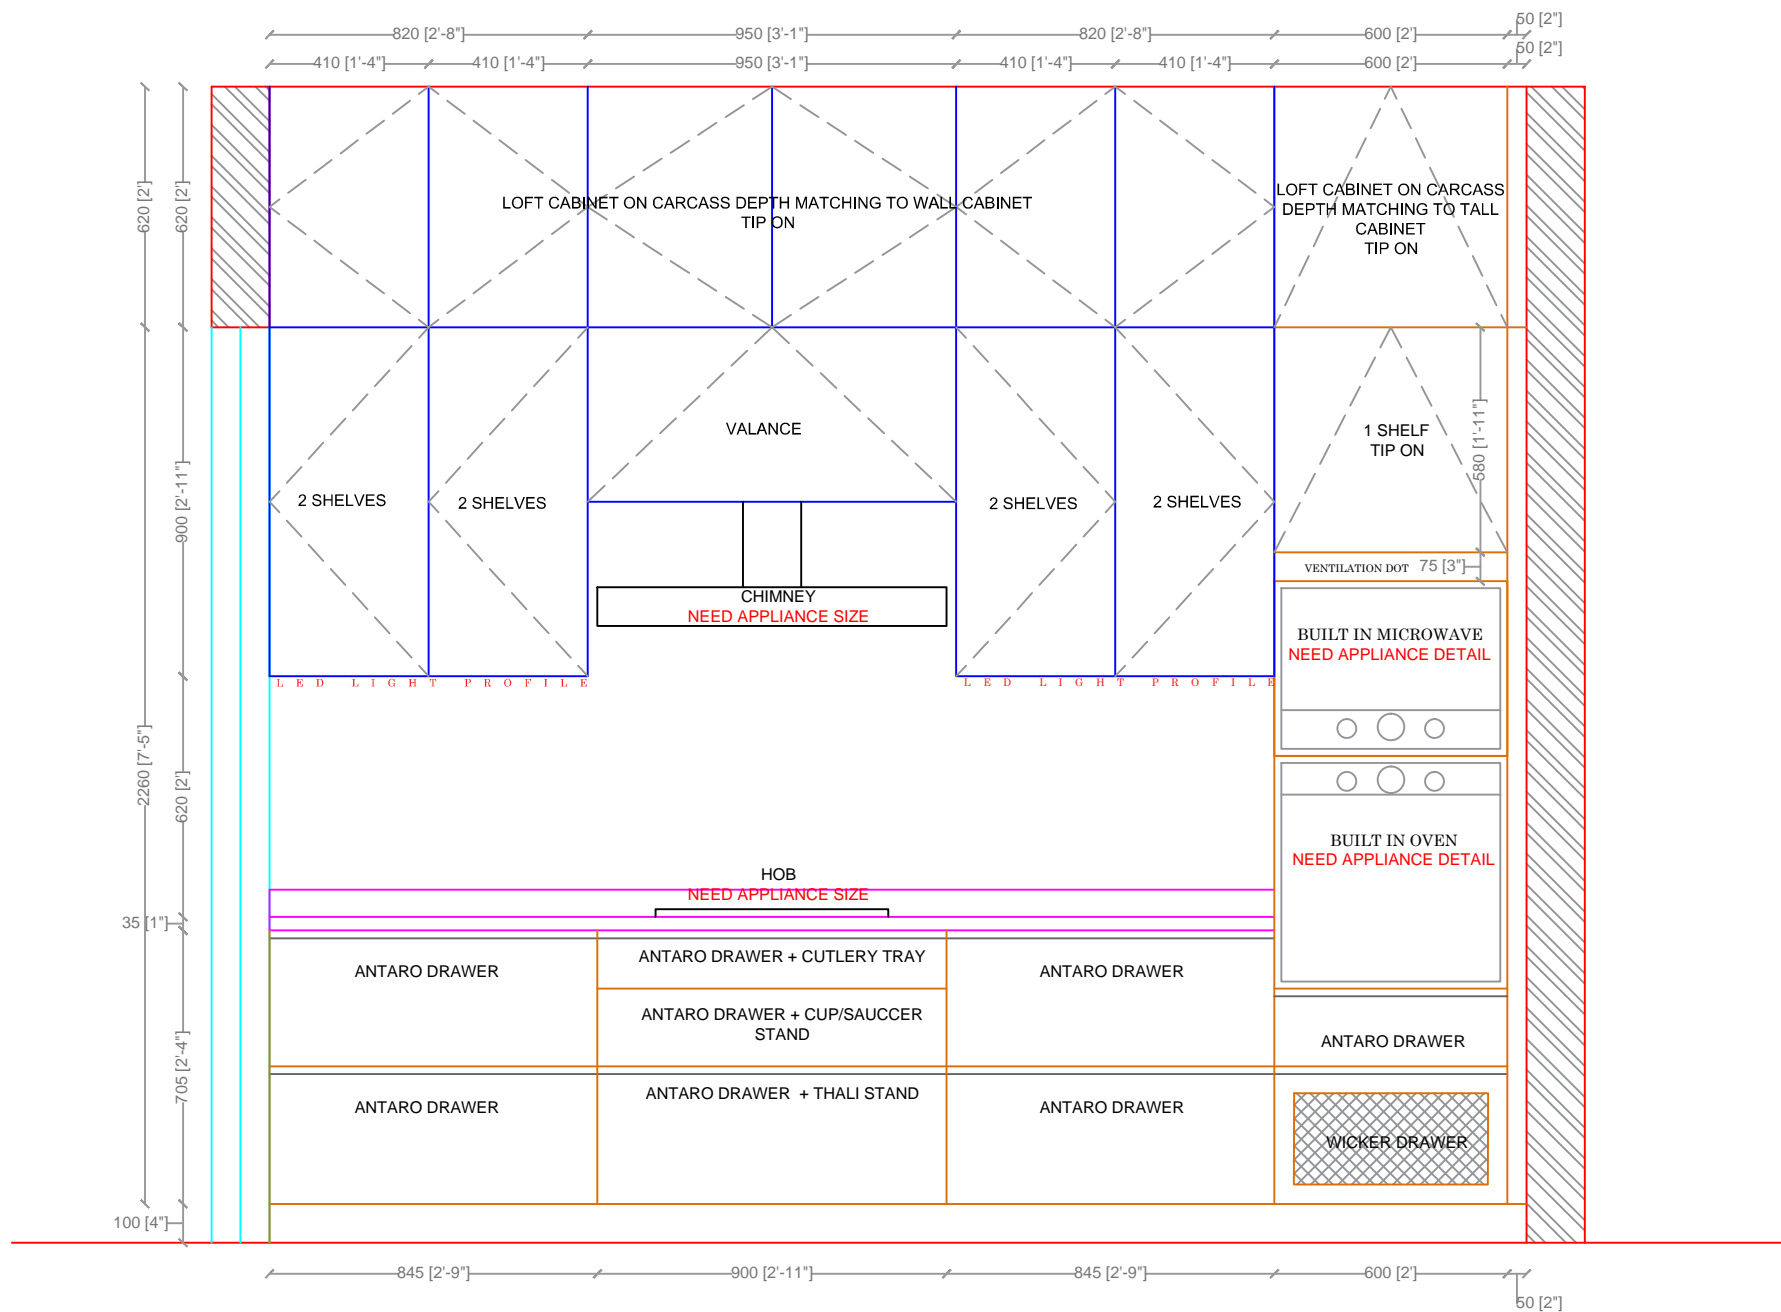

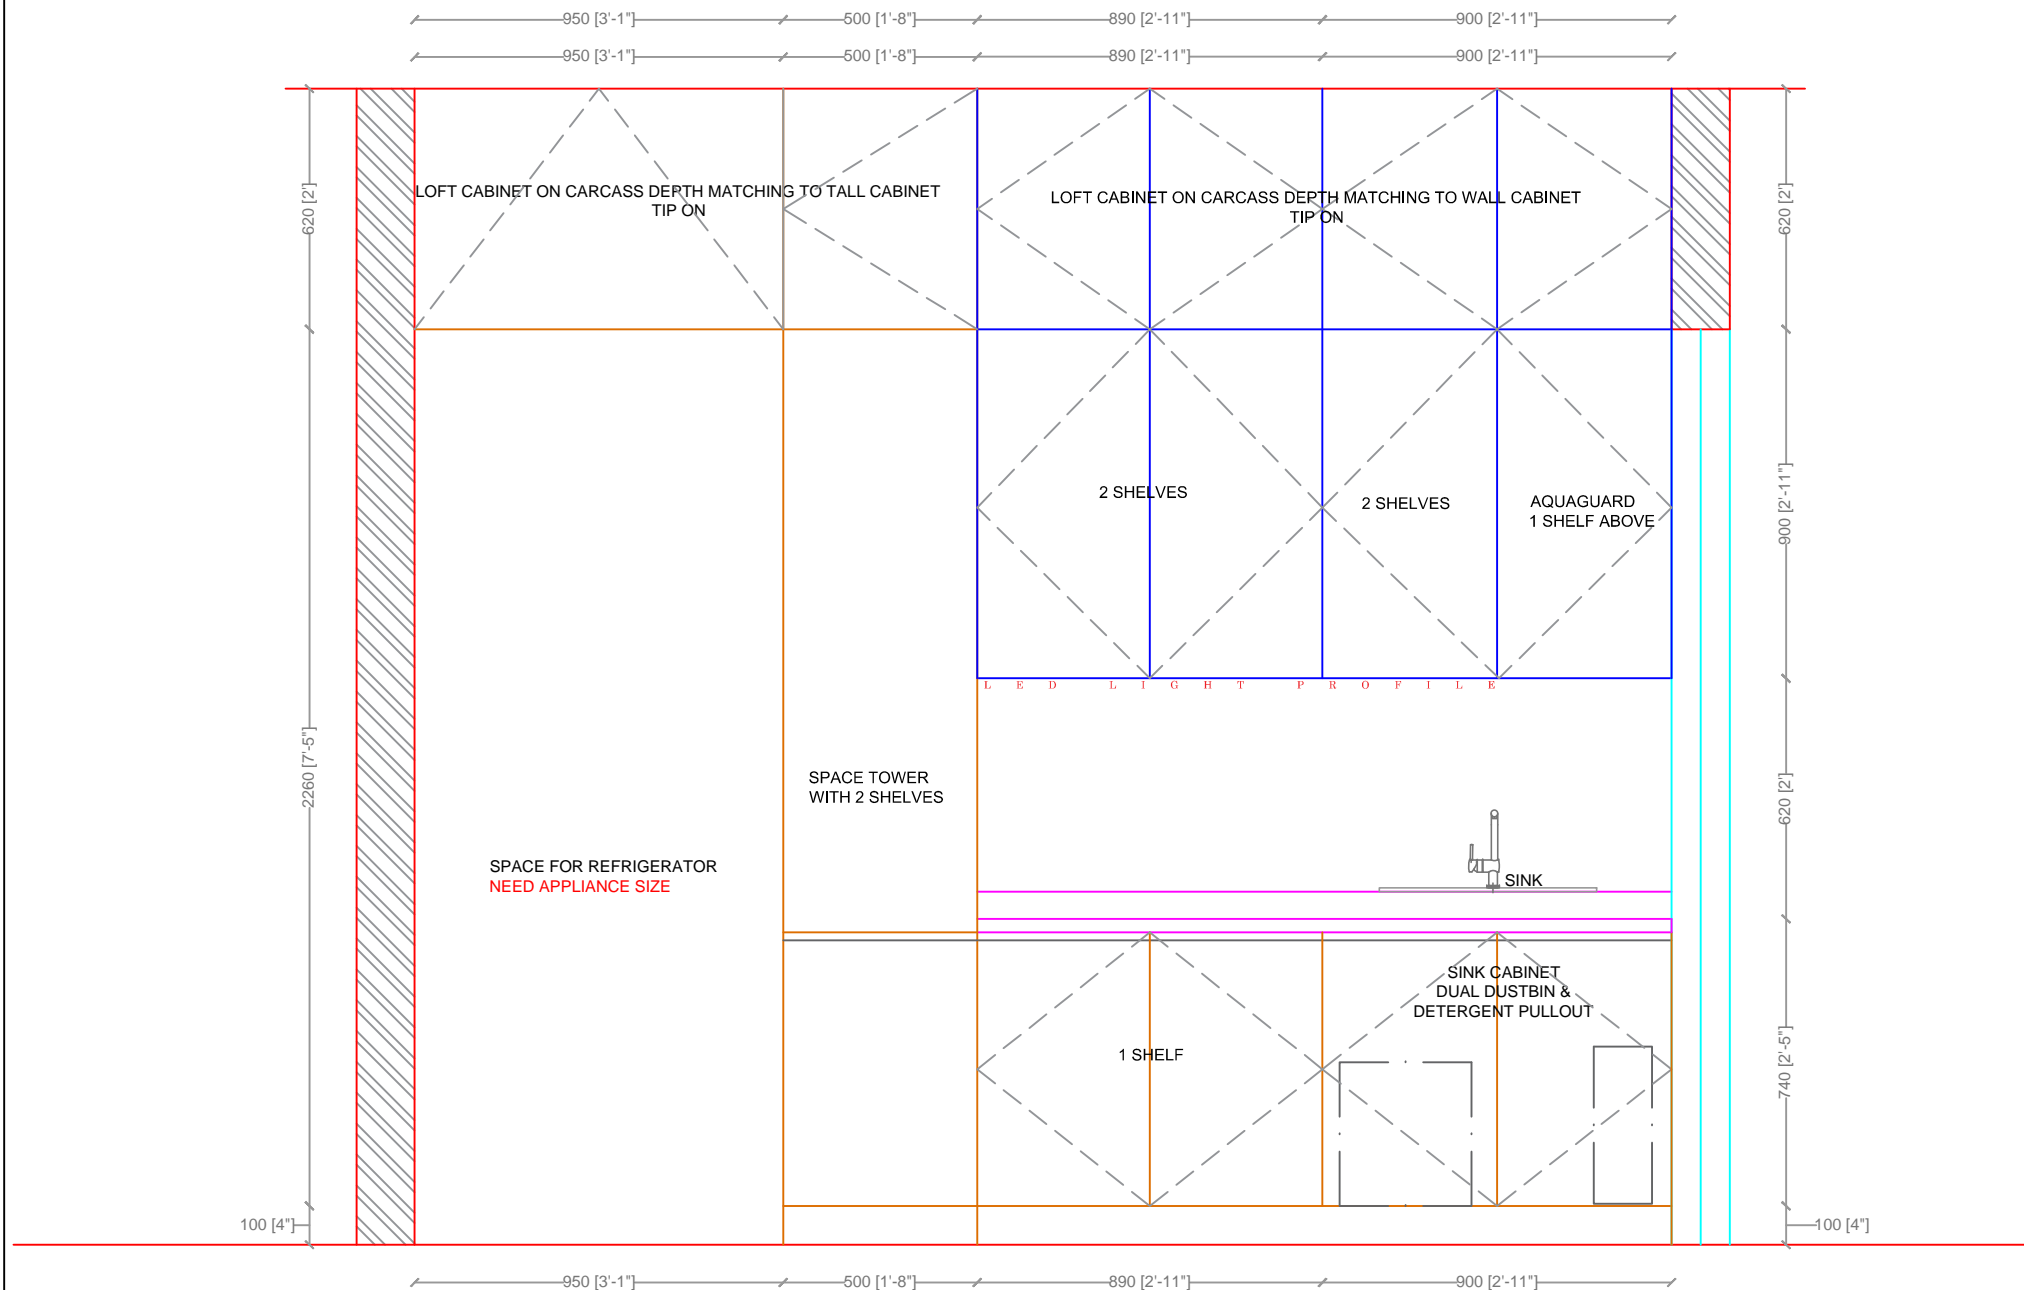

GINGER MODULAR KITCHENS AND WARDROBES	DRAWN BY : MALVIKA	CHECKED BY : ASAD	TITLE : ELEV B
STORE NO: 339 RAGHULEELA MALL BORASPADA RD, BEHIND POISAR BUS DEPOT, KANDIVALI (W), MUMBAI	SCALE : NTS	DATE : 21.08.2025	PROJECT : Mrs. Gyandhara Jain