




PLAN

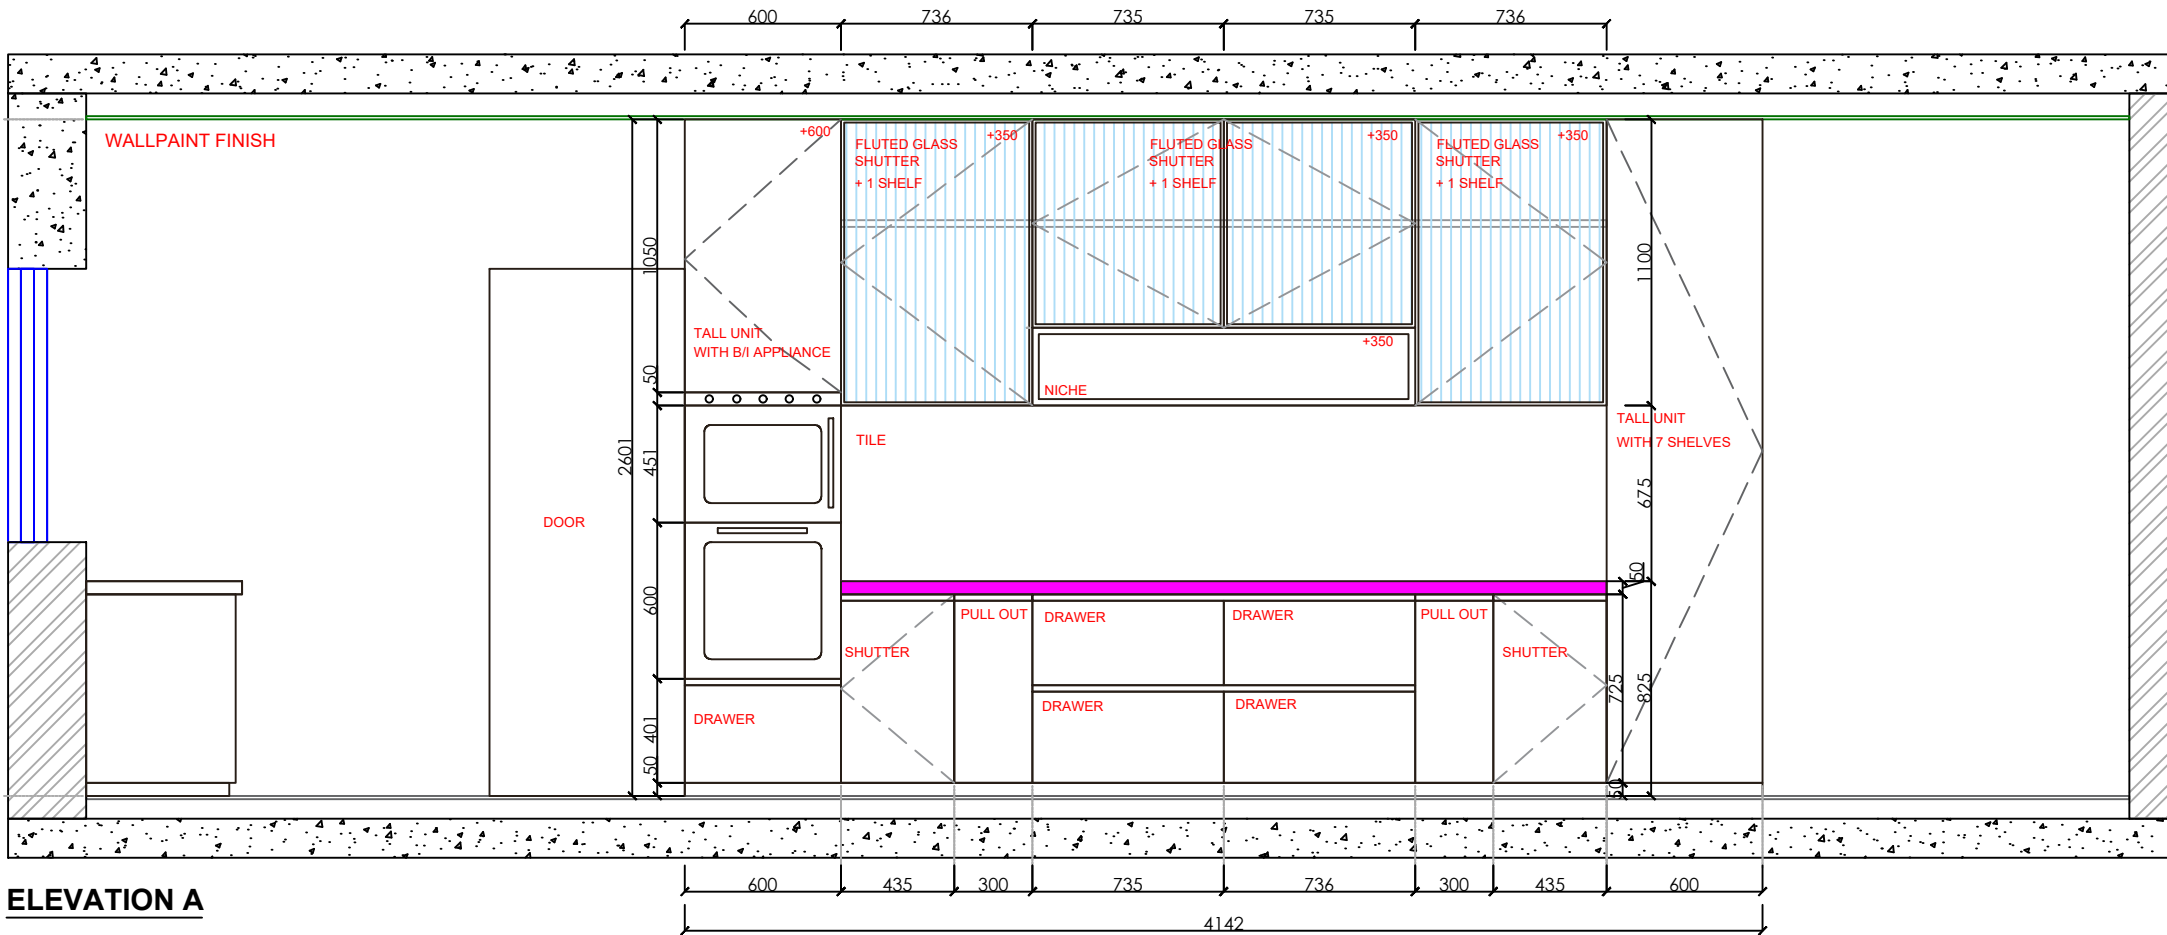

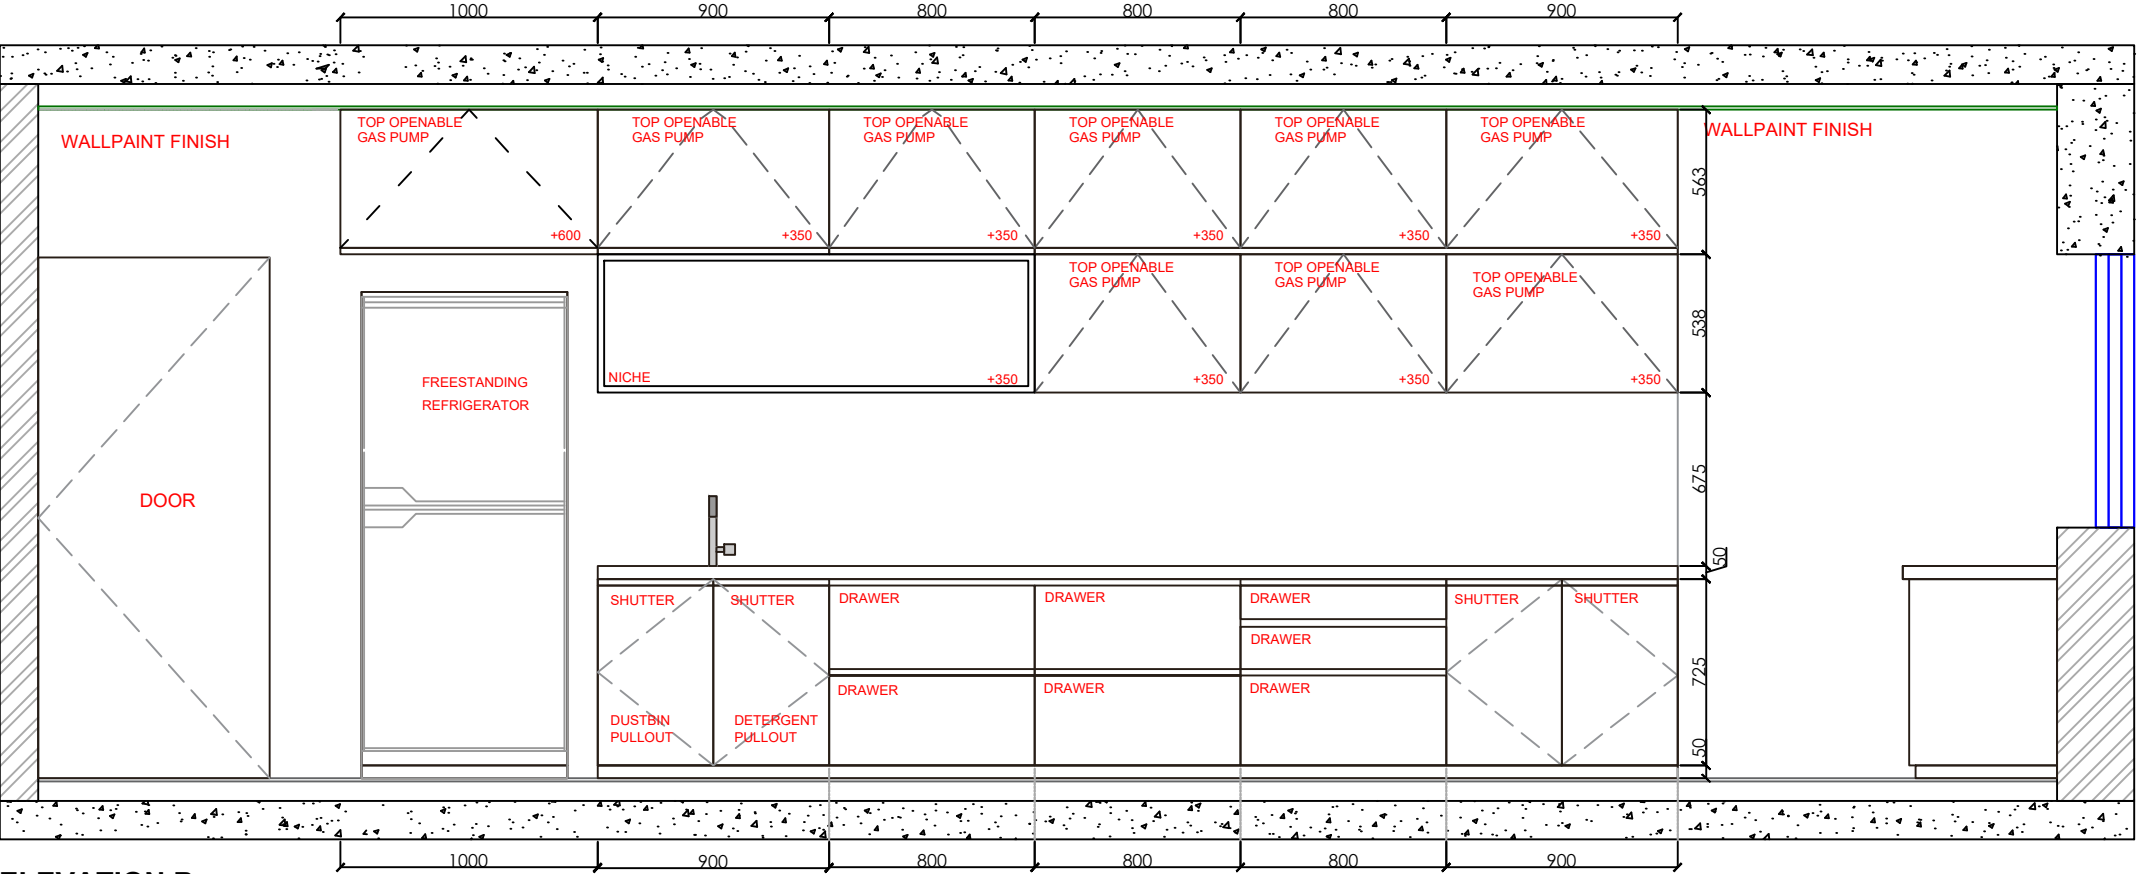

ELEVATION B

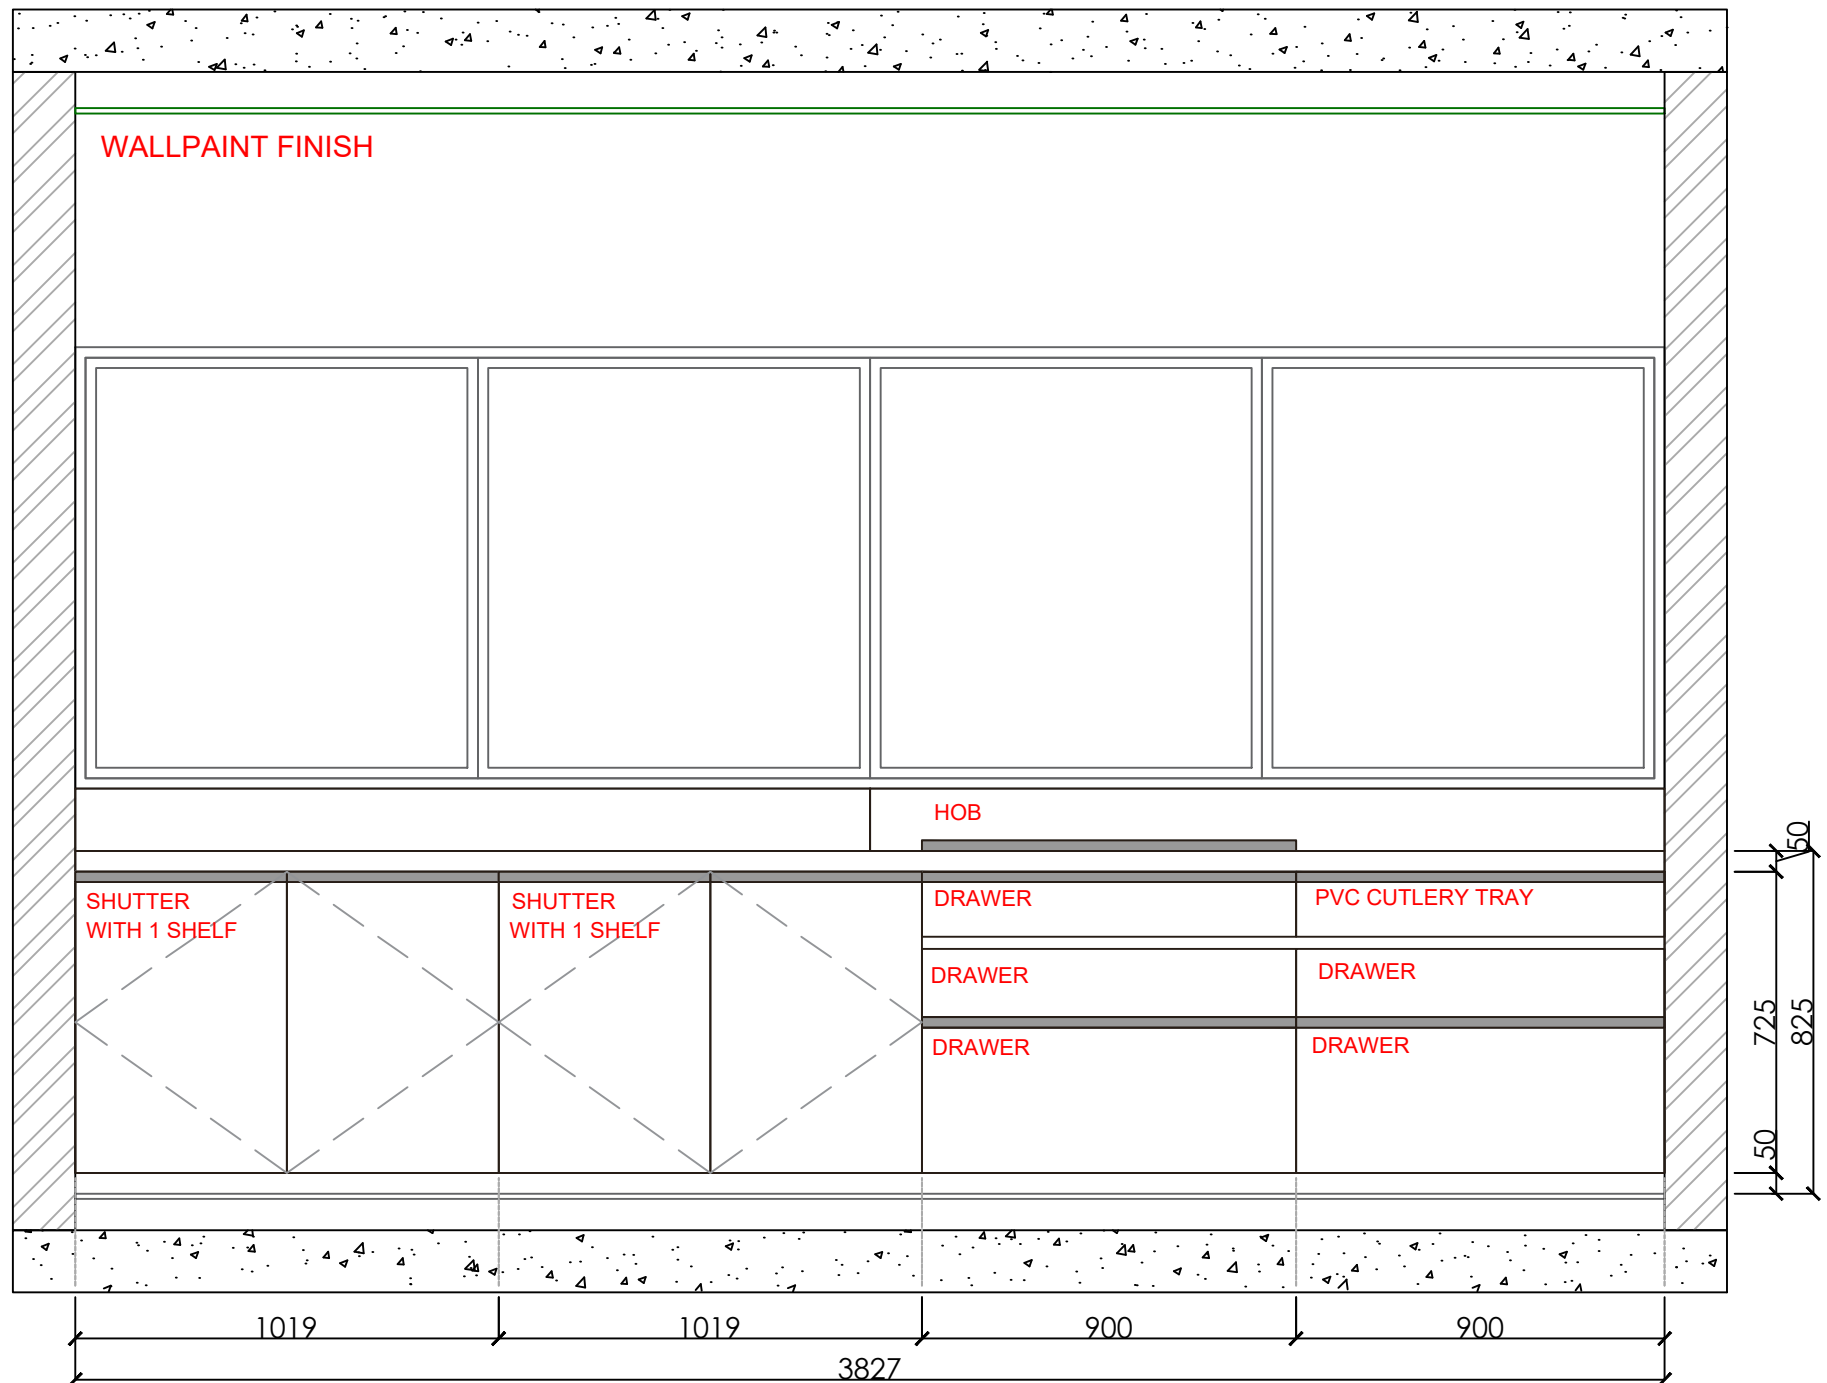

ELEVATION C