



Wardrobes & More by KITCHEN STUDIO

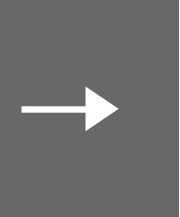


Client Name: Mr.Parag Doshi
Architect:
Designer: Kajal

VANDANA MA'AM'S WARDROBE PLAN

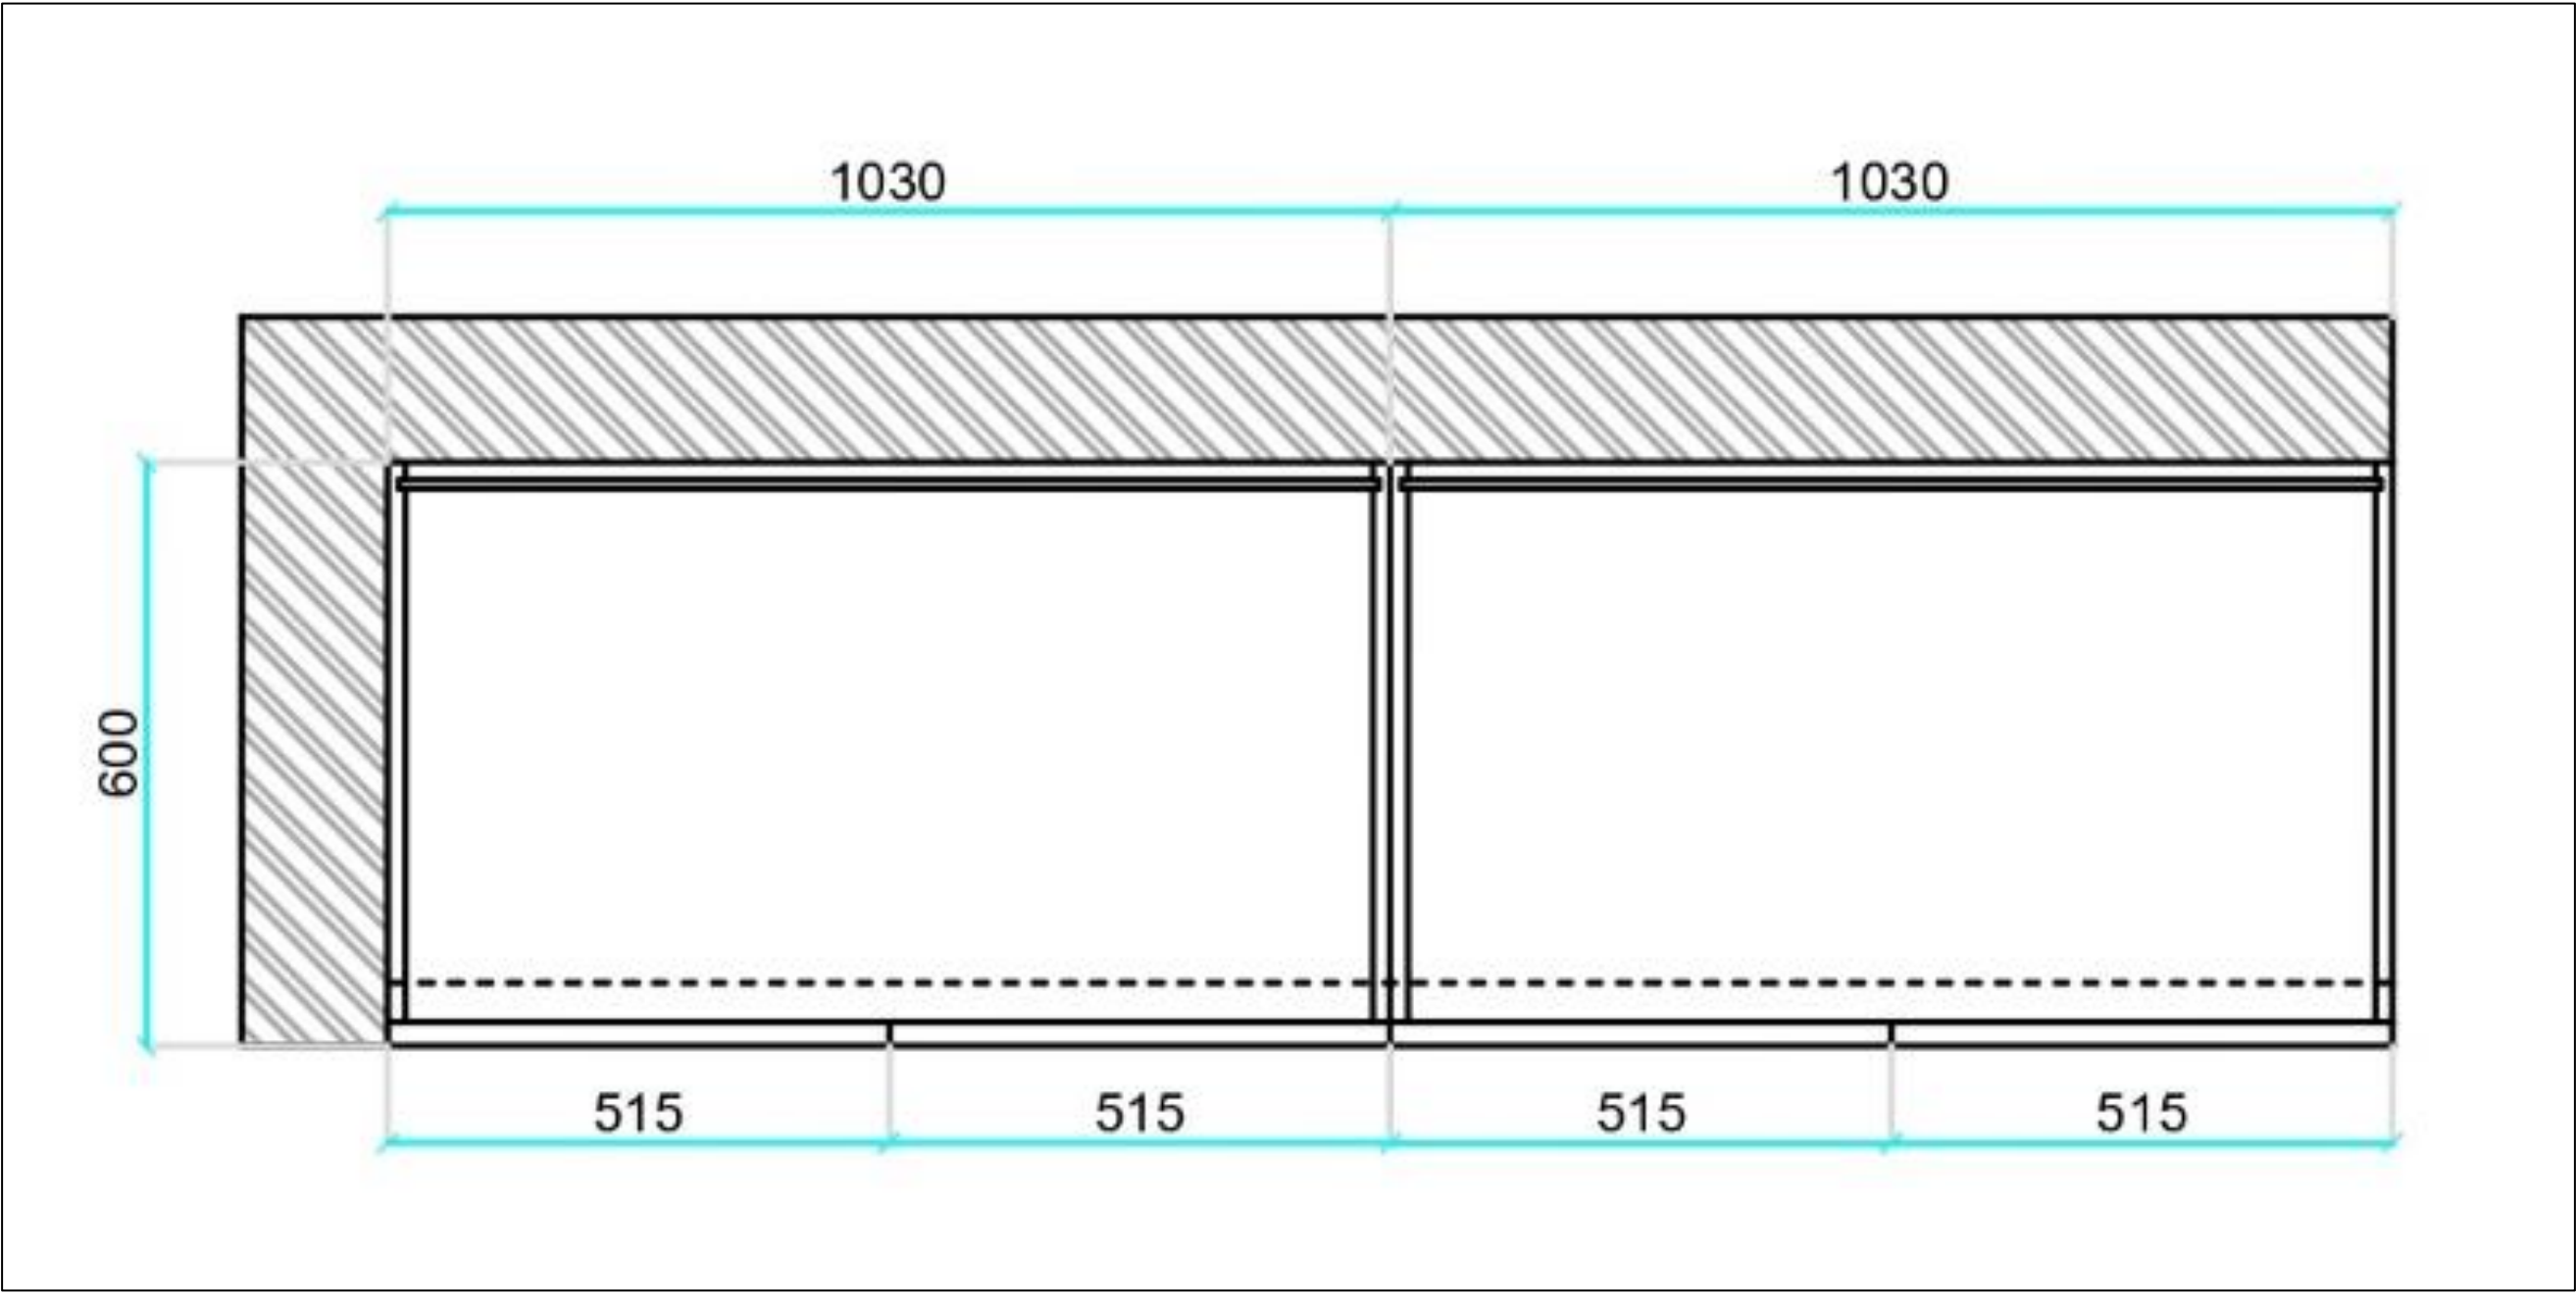


EXTERNAL ELEVATION ELEVATION A

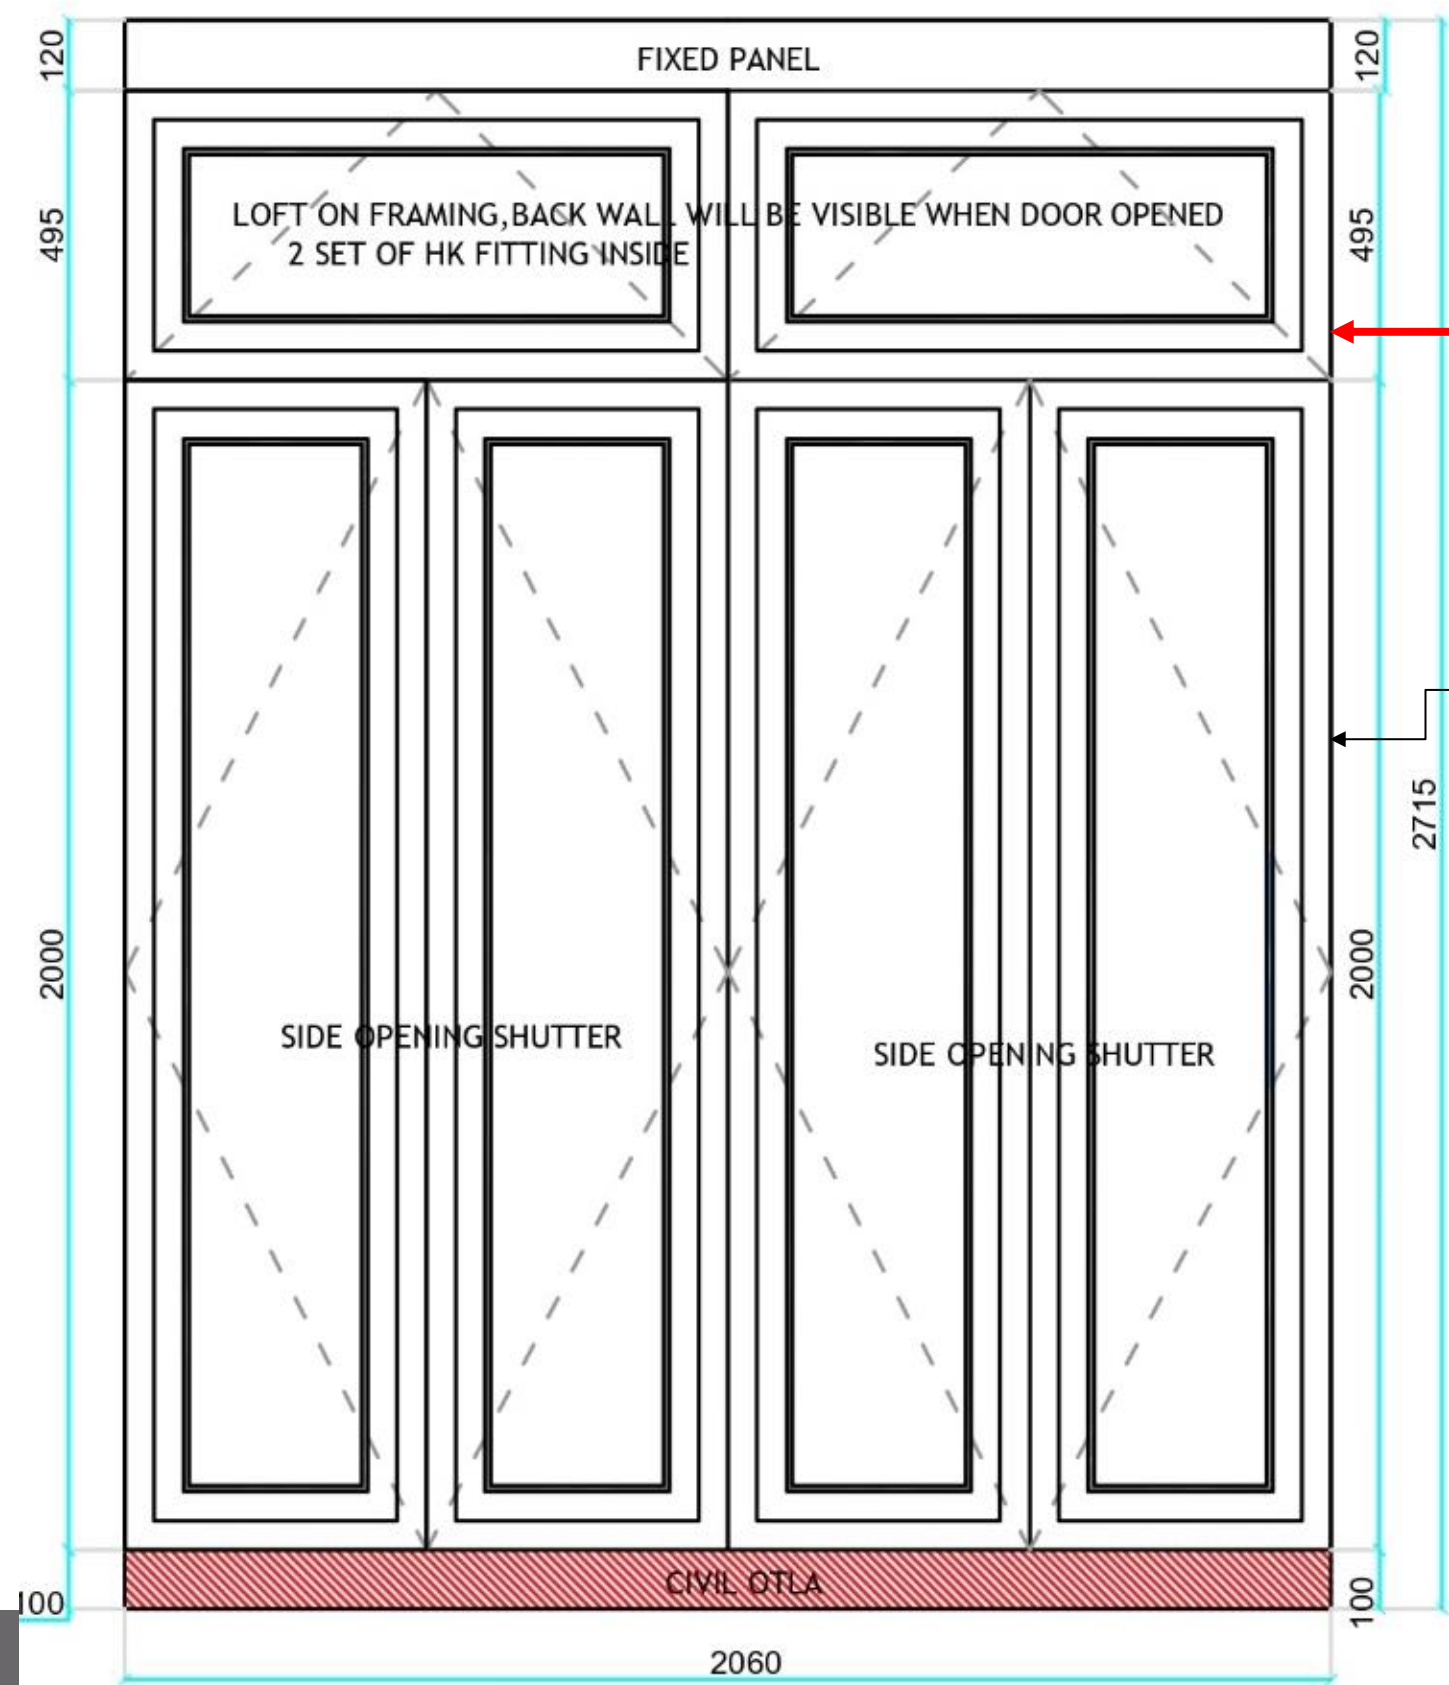

**EXTERNAL SHUTTER
FINISH: VINTAGE MATT
PU NCS S 3005 B**


**VISIBLE SIDE FINISH:
MATT PU NCS S 3005 B**

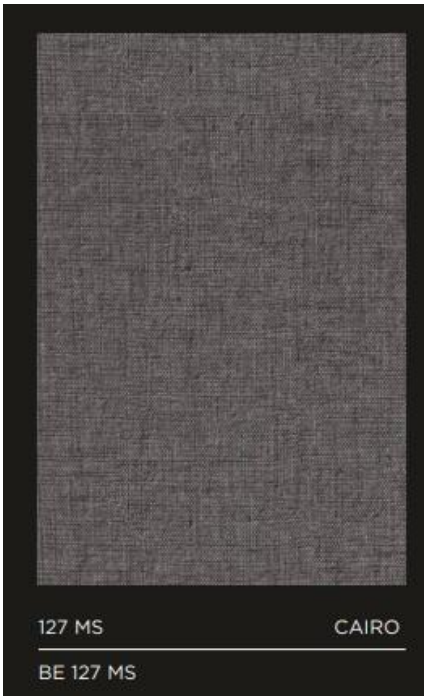

**INTERNAL FINISH: MILLIMETER
CATALOG 127 MS CAIRO**

**HANDLE: EXTERNAL HANDLE (AS PER
SELECTION)**

INTERNAL ELEVATION-A

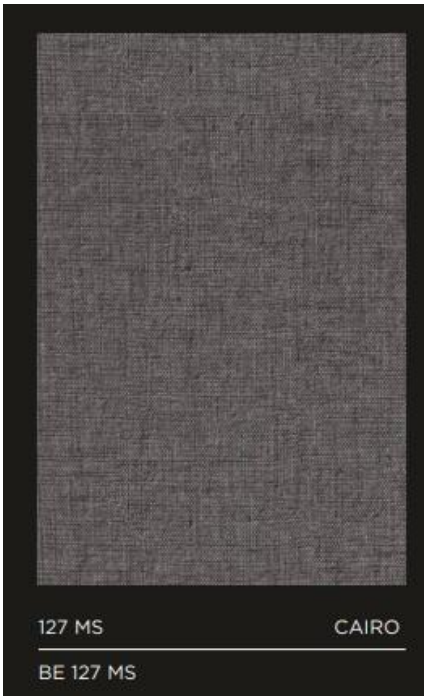


OVAL HANGING ROD

CARCASS: INTERNAL LAMINATE
MILLIMETER
CATALOG 127 MS CAIRO
GLASS DRAWER FRONT WITH
CLEAR GLASS



HETTICH QUADRO CHANNEL
DRAWER WITH LOCK

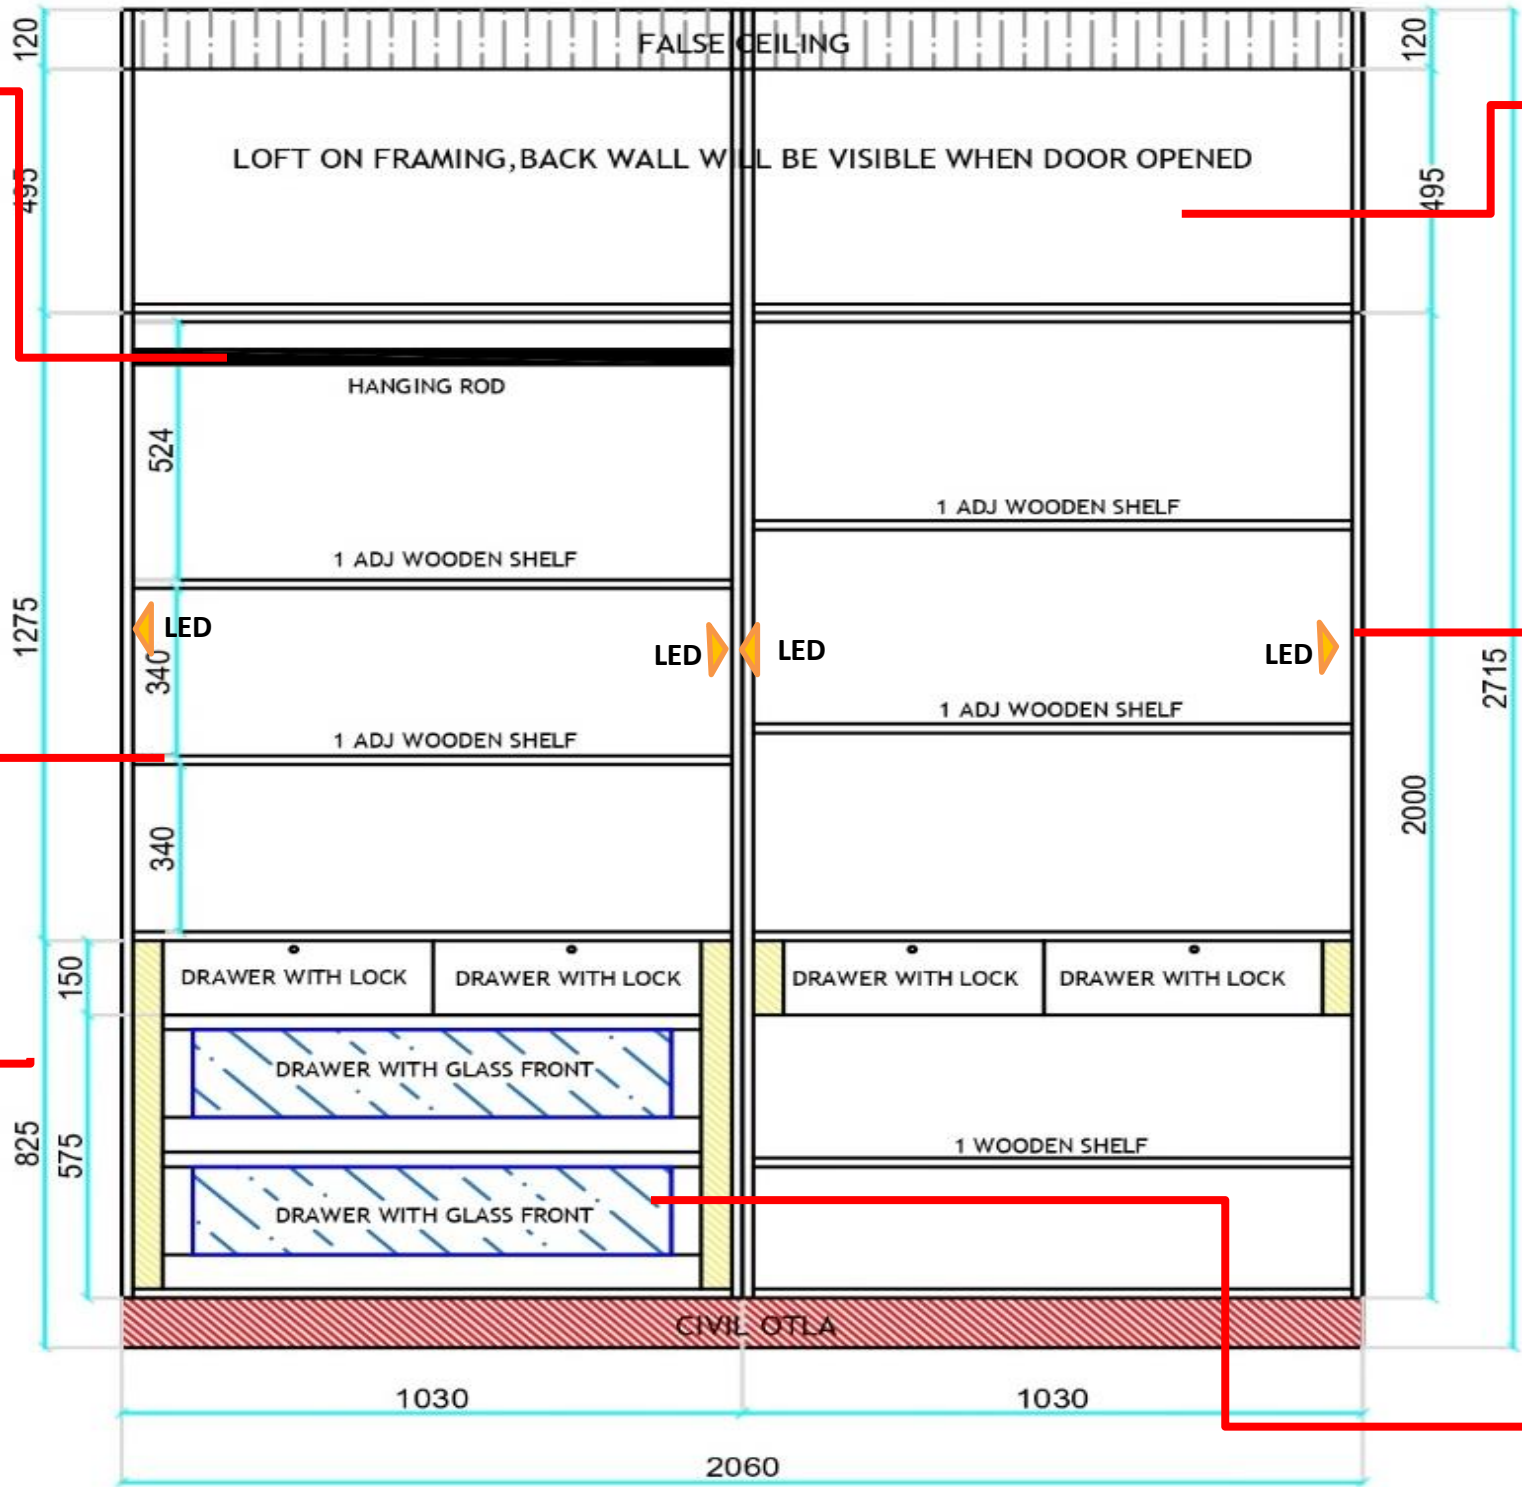

Loft Shutter on HK Fitiing



Light grooving on
both the sides of
verticals left and right
on sensor



Glass drawer